




1 SECOND FLOOR
1/8" = 1'-0"

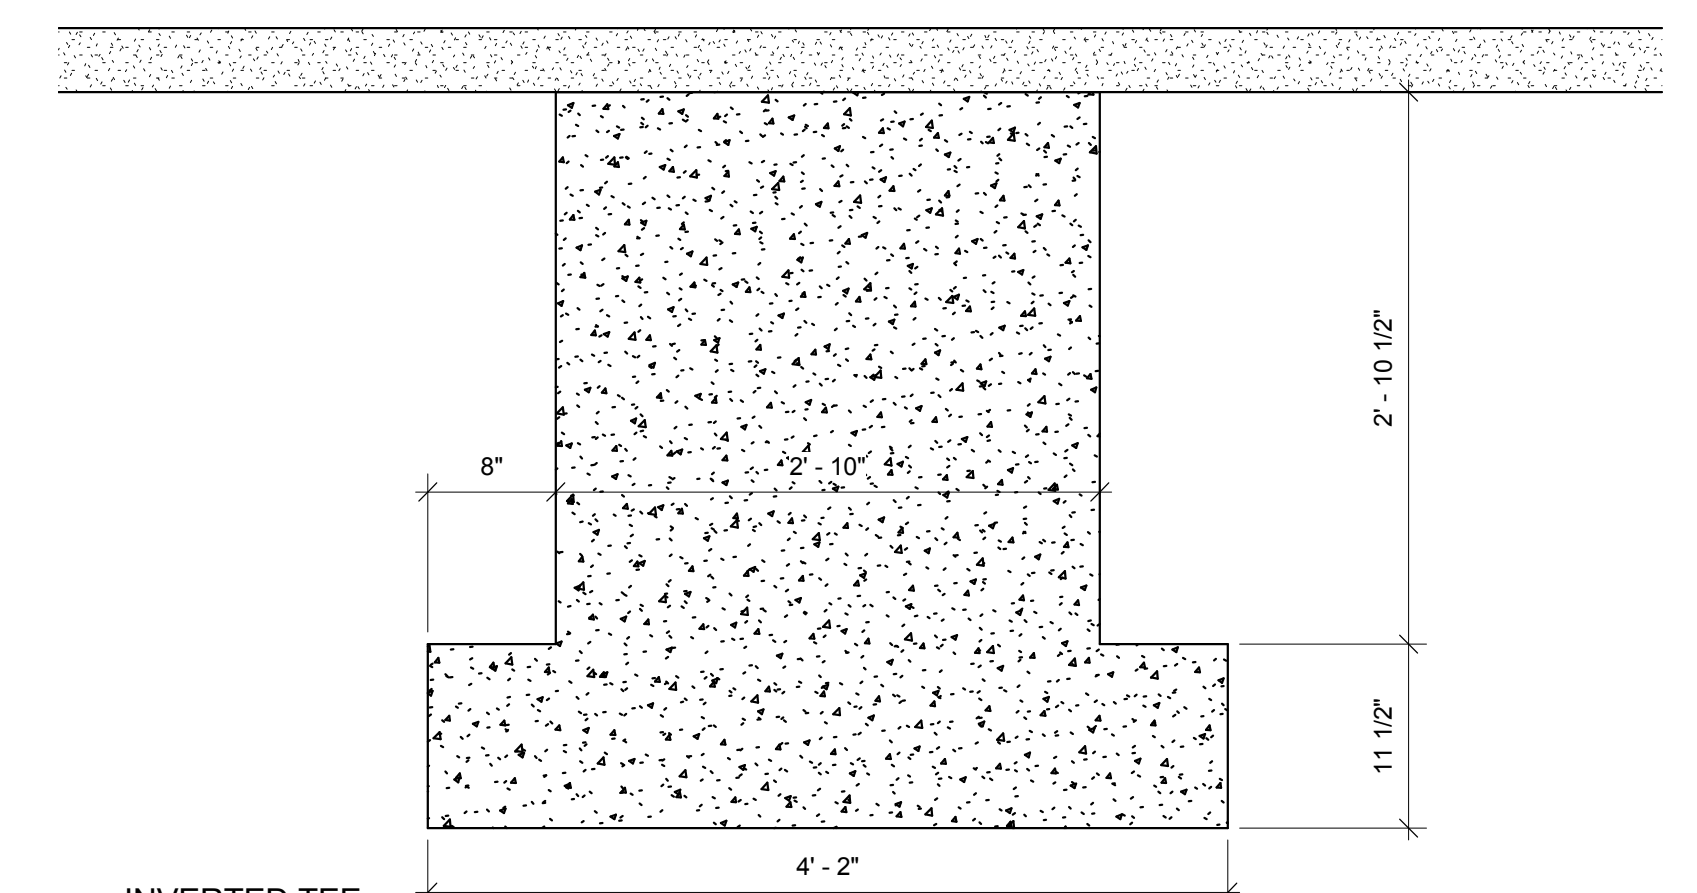

3 BRIDGE TEE
1" = 1'-0"

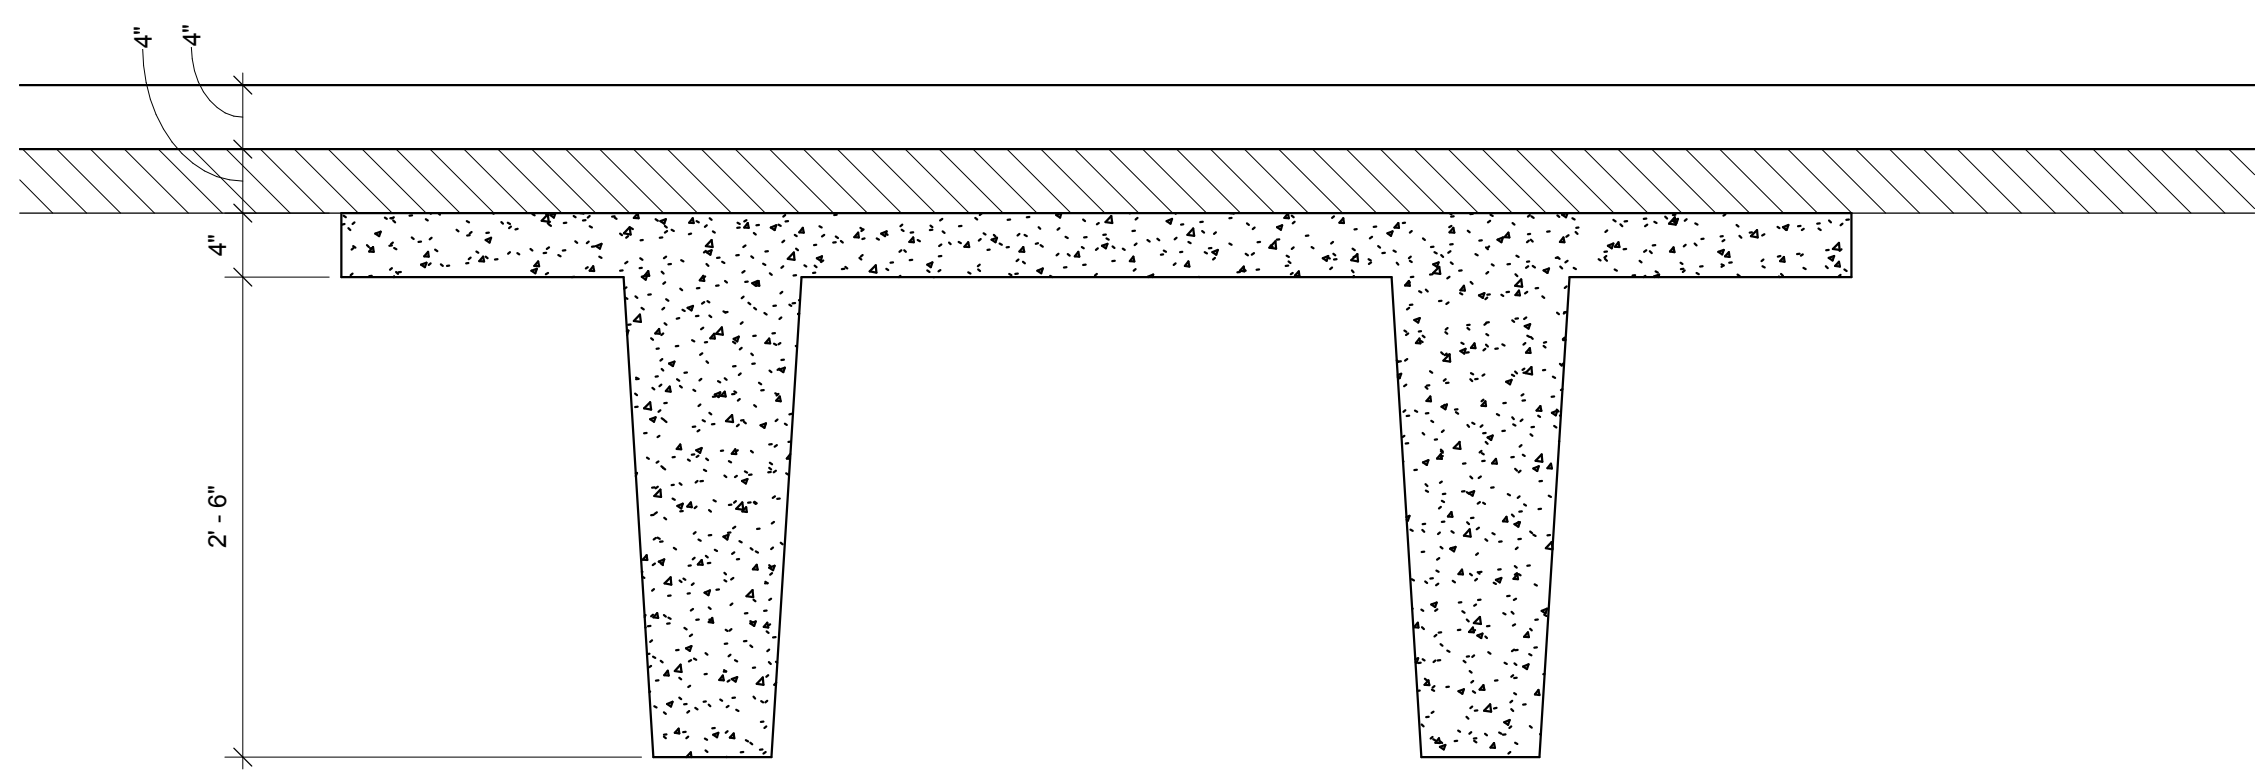

4 BRIDGE TEE1
1" = 1'-0"

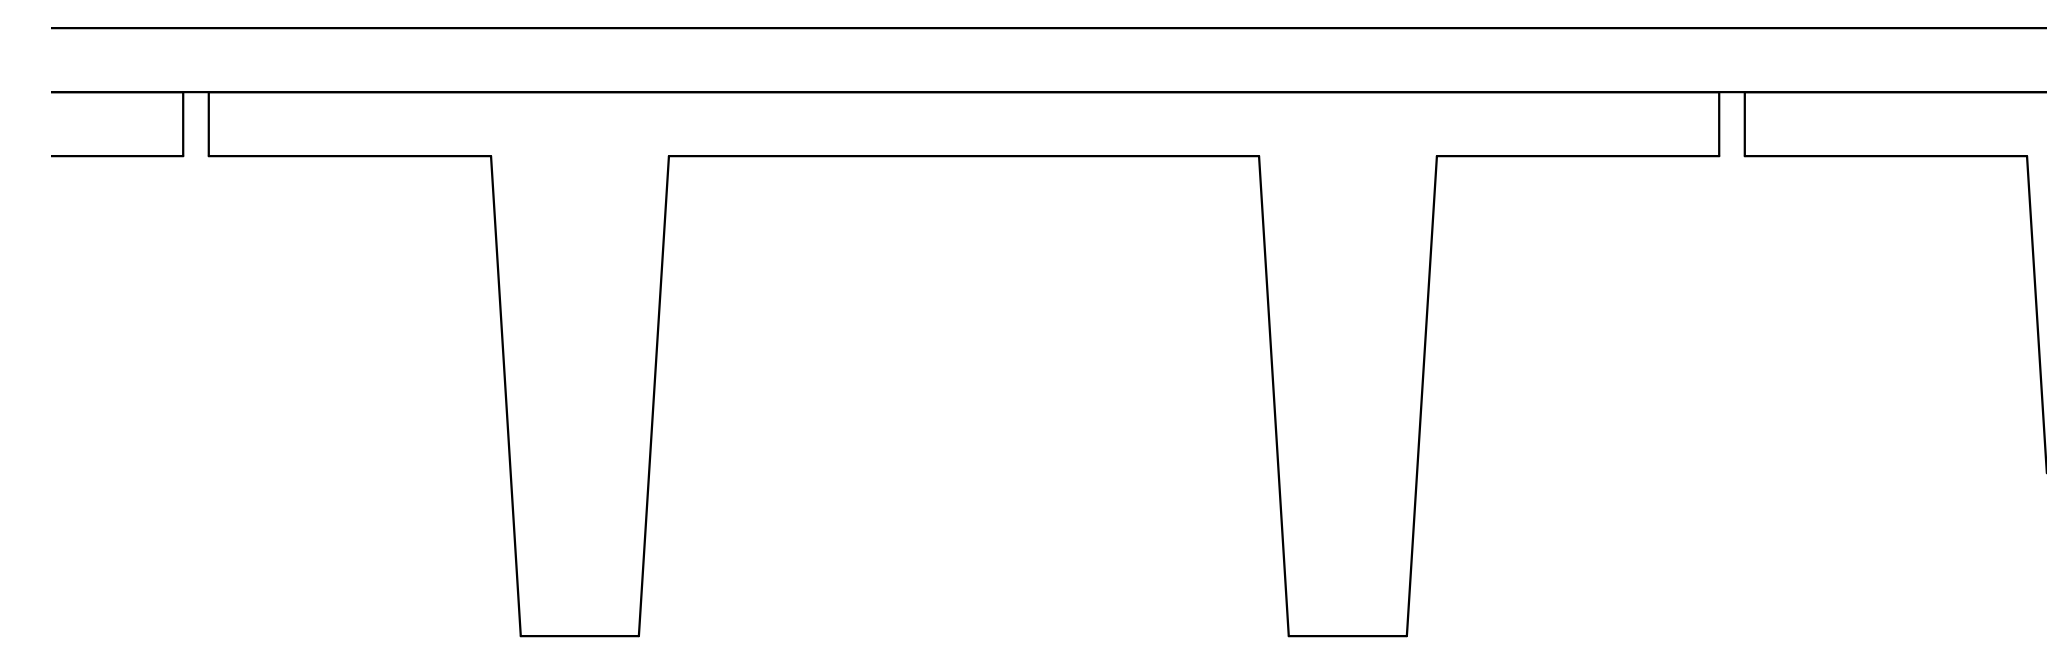

SEAL

PRELIMINARY DOCUMENTS
NOT FOR CONSTRUCTION

KEY PLAN

SCALE

As indicated

No.	Description	Date

REVISIONS


DRAWN BY	DF
APPROVED BY	HA
CHECKED BY	HA
DATE	03/19/2014

TITLE
SECOND FLOOR FRAMING PLAN

PROJECT NO. 50057109

S-111

SHEET NO.

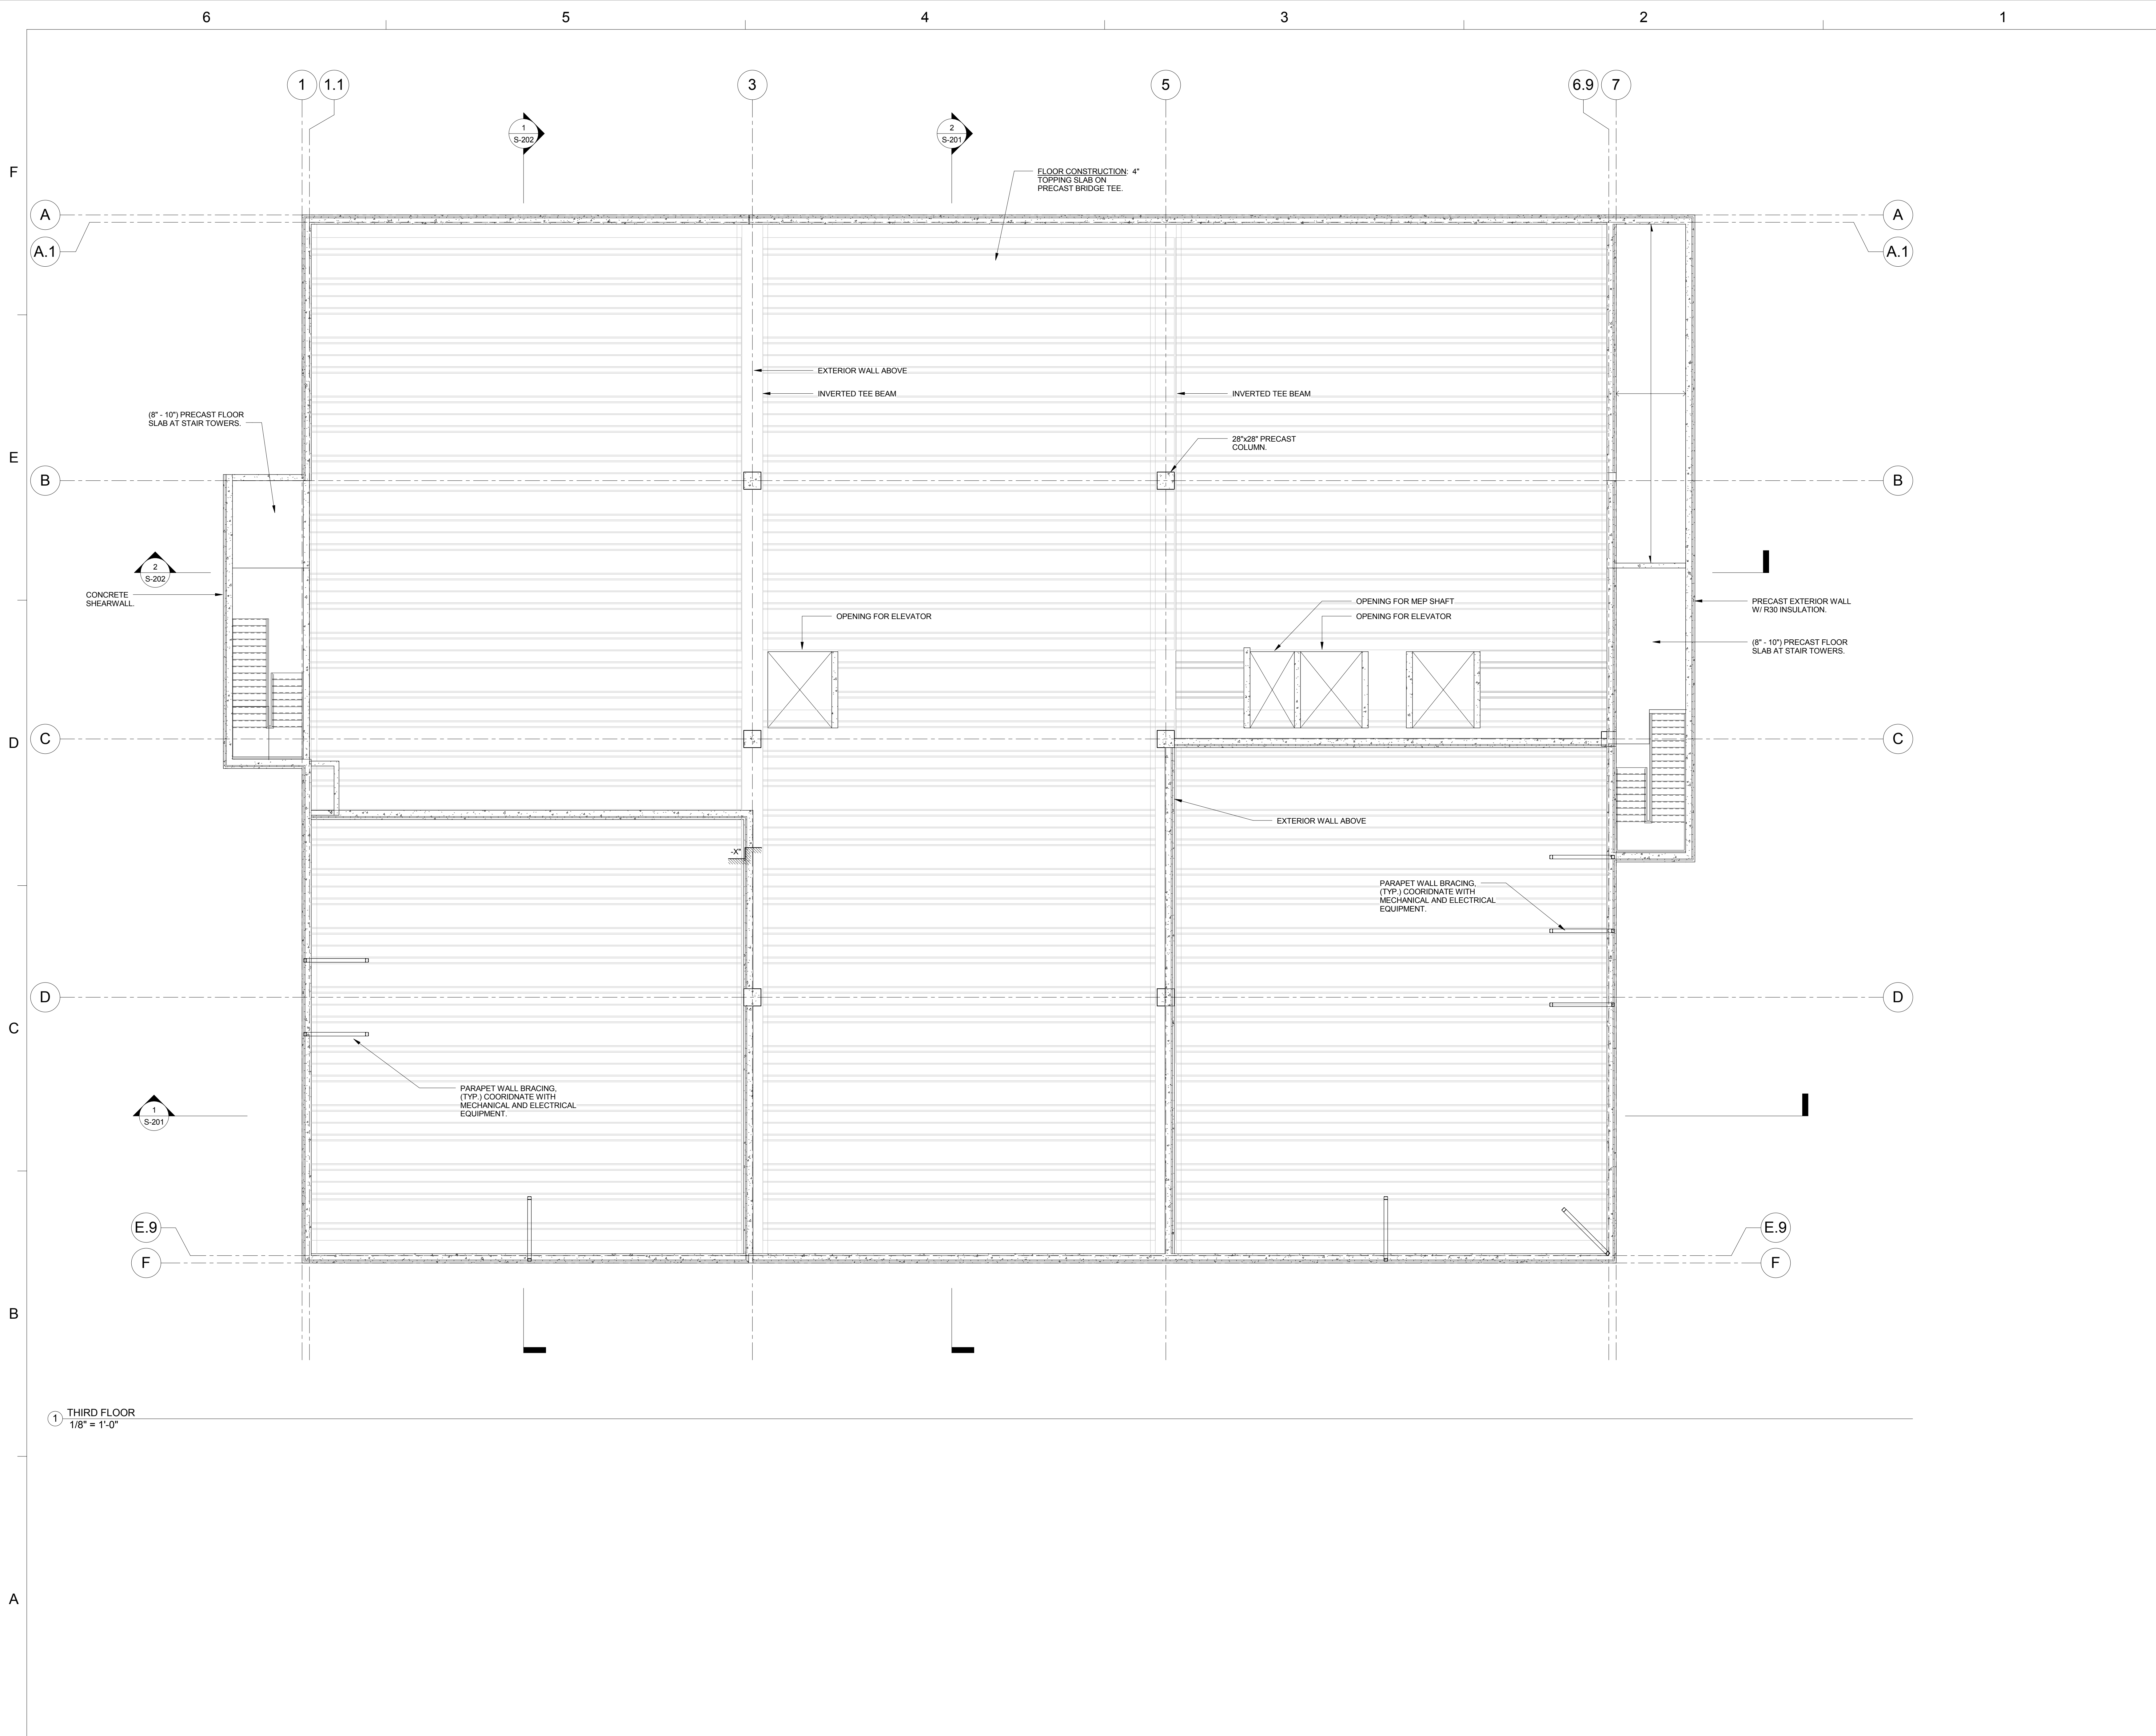

1 THIRD FLOOR
1/8" = 1'-0"

Dewberry
 Dewberry Architects Inc.
 401 SW Water St.
 Suite 701
 Peoria, IL 61602
 309.282.8000 Phone
 309.282.8001 Fax

ARC³
 architecture

TC
 ENGINEERING
 FOR ARCHITECTURE

Pinellas County
Pinellas County Jail
 Infrastructure Criteria Package
 114400 North 49th Street
 Clearwater, FL.

SEAL

PRELIMINARY DOCUMENTS
 NOT FOR CONSTRUCTION

KEY PLAN

SCALE

1/8" = 1'-0"

No.	Description	Date

REVISIONS

DRAWN BY _____ DF
 APPROVED BY _____ HA
 CHECKED BY _____ HA
 DATE _____ 03/19/2014


TITLE

**THIRD FLOOR
 FRAMING PLAN**

PROJECT NO. 50057109

S-112

SHEET NO.

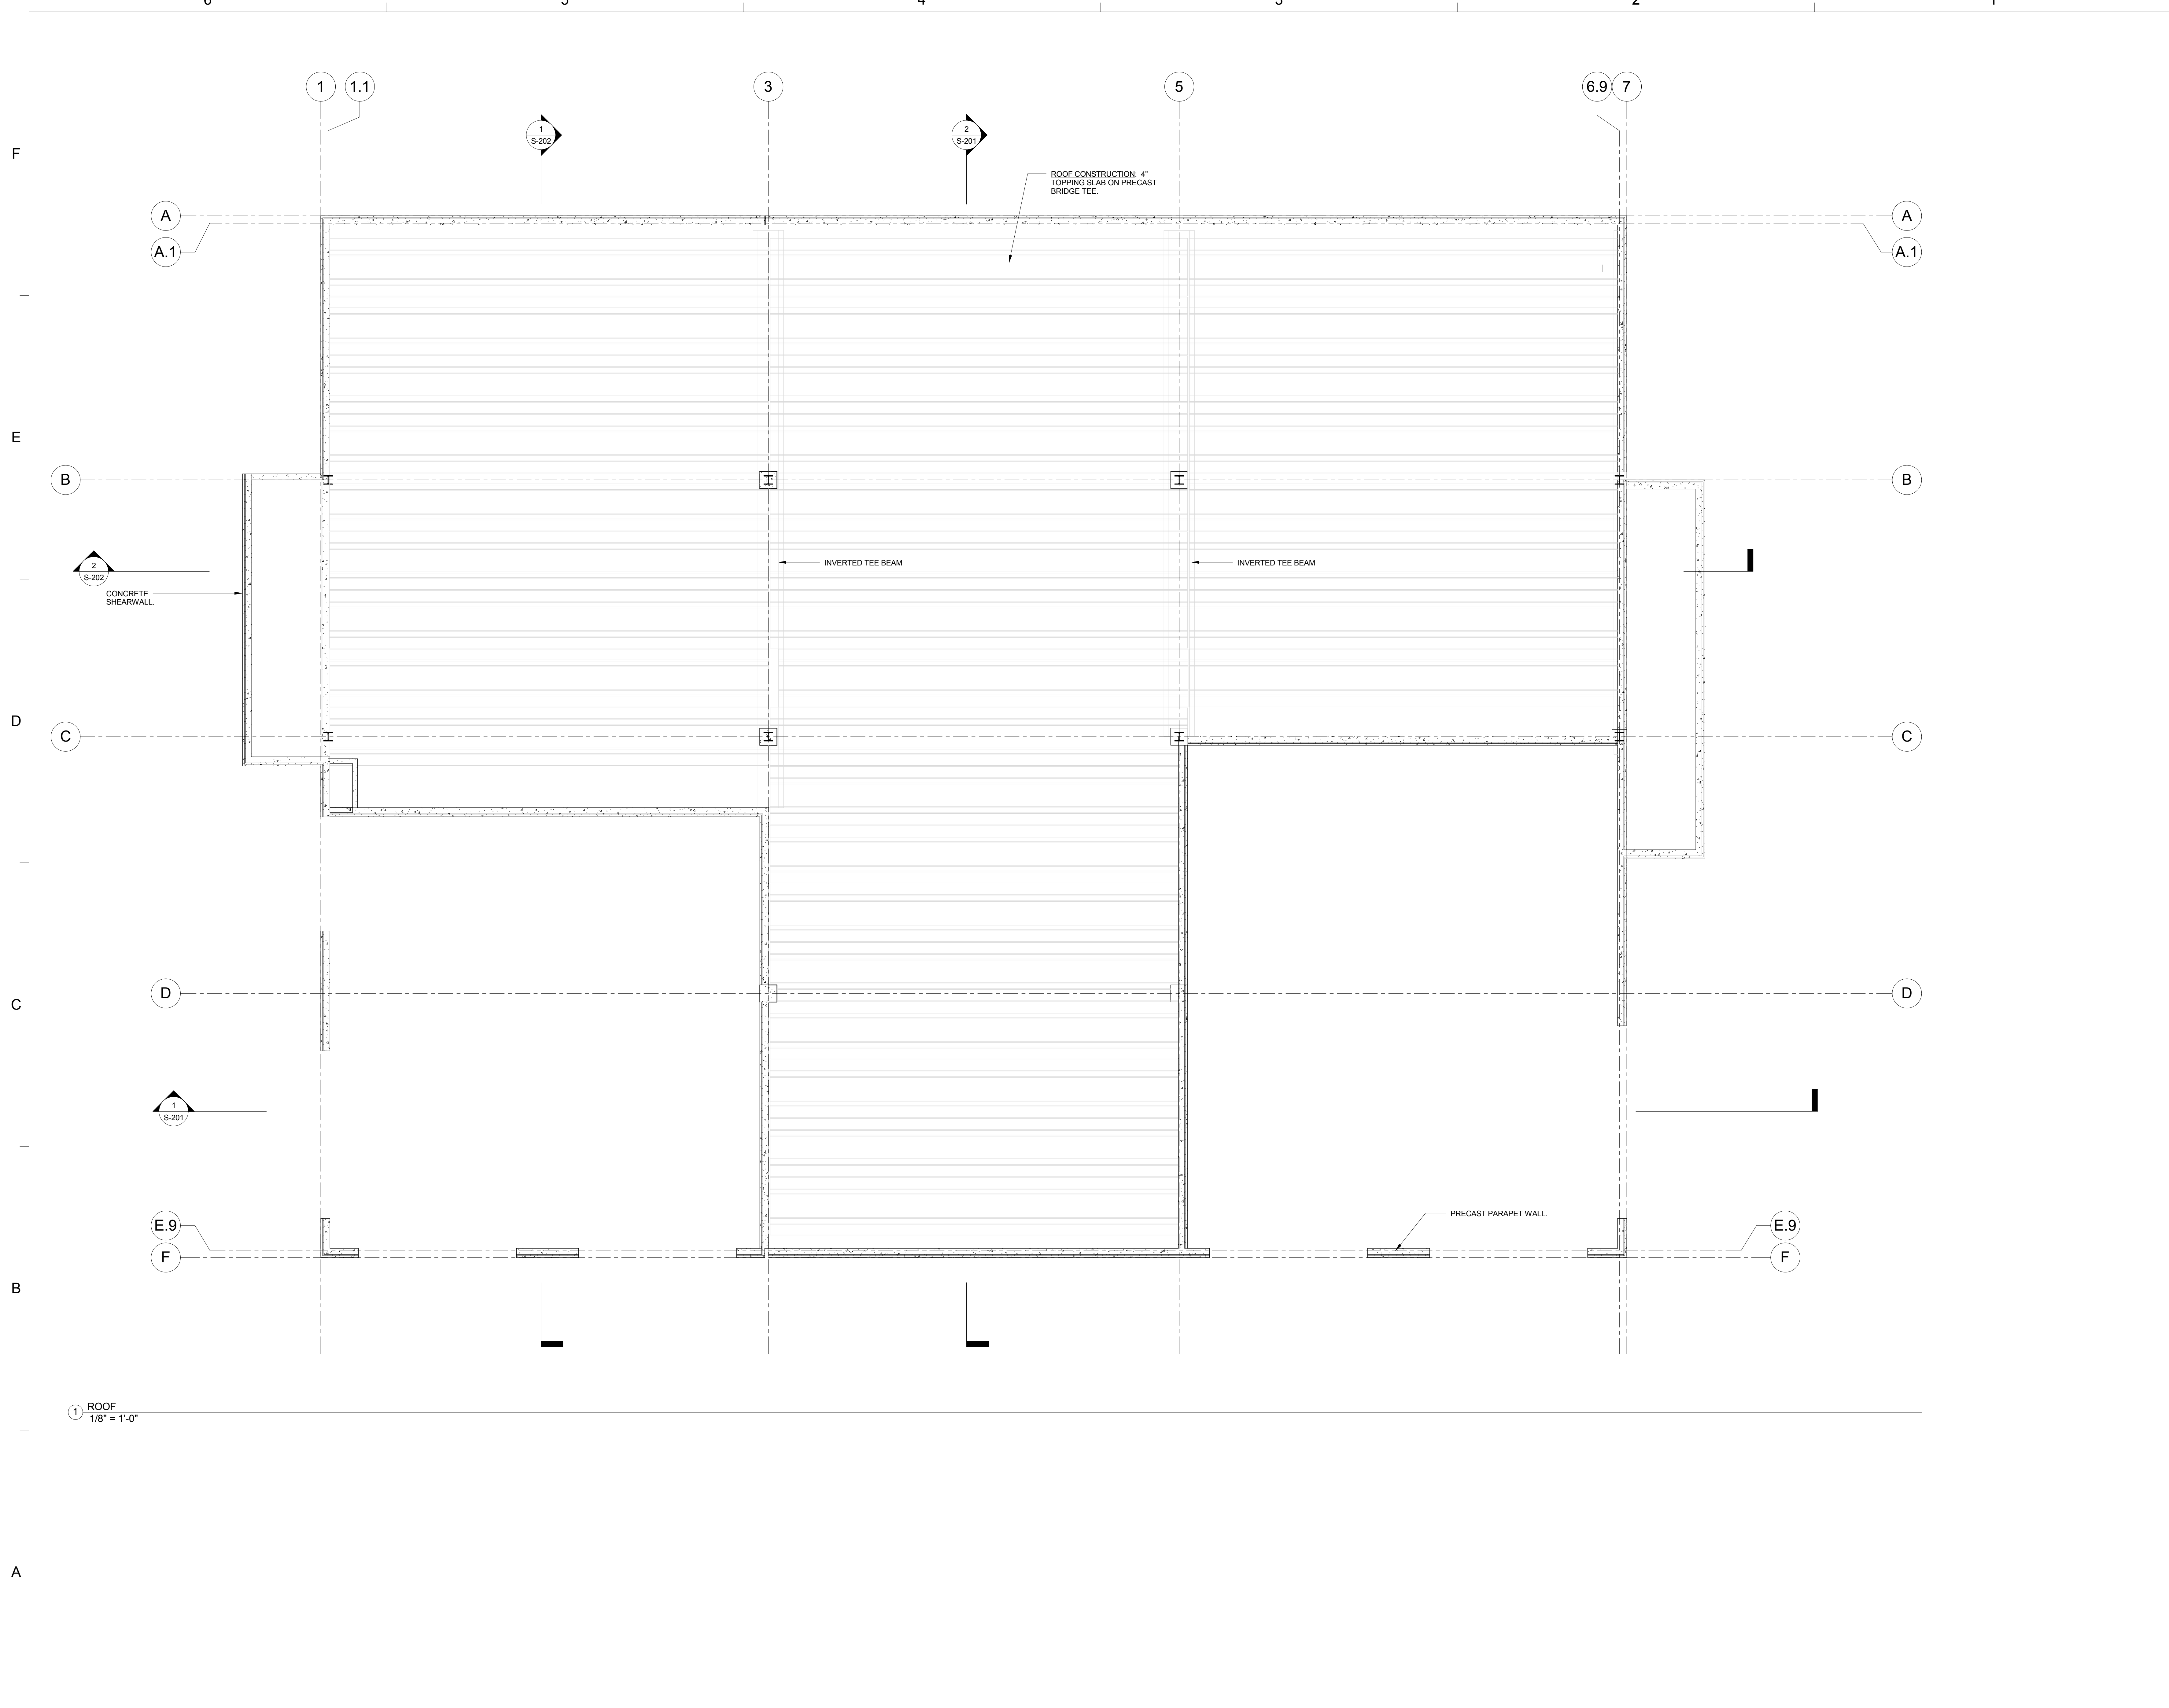

SEAL

PRELIMINARY DOCUMENTS
NOT FOR CONSTRUCTION

KEY PLAN

SCALE

1/8" = 1'-0"

No.	Description	Date

REVISIONS

DRAWN BY _____ DF
APPROVED BY _____ HA
CHECKED BY _____ HA
DATE _____ 03/19/2014

TITLE



**ROOF FRAMING
PLAN**

PROJECT NO. 50057109

S-113

SHEET NO.

1 ROOF
1/8" = 1'-0"

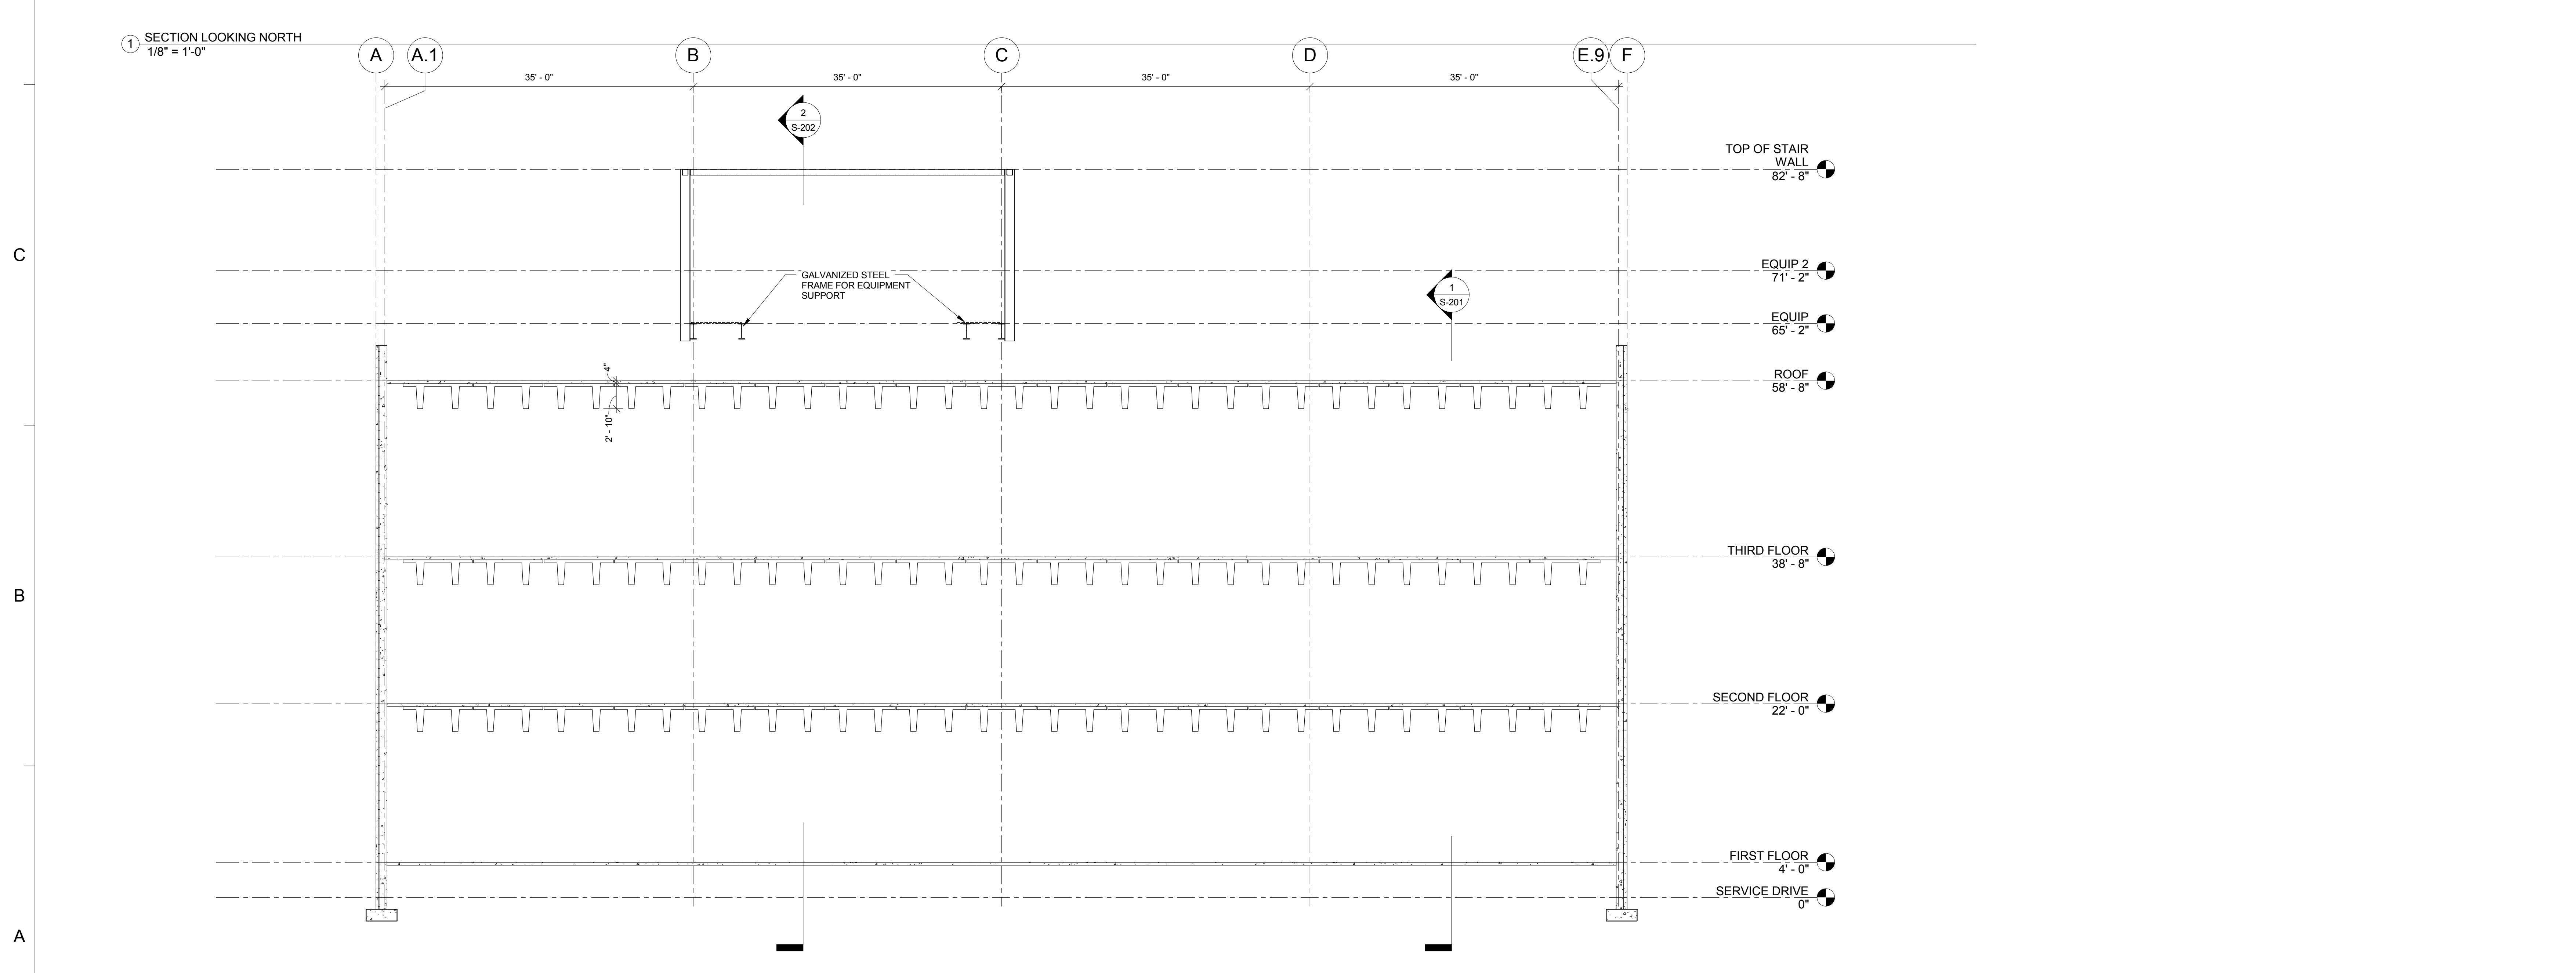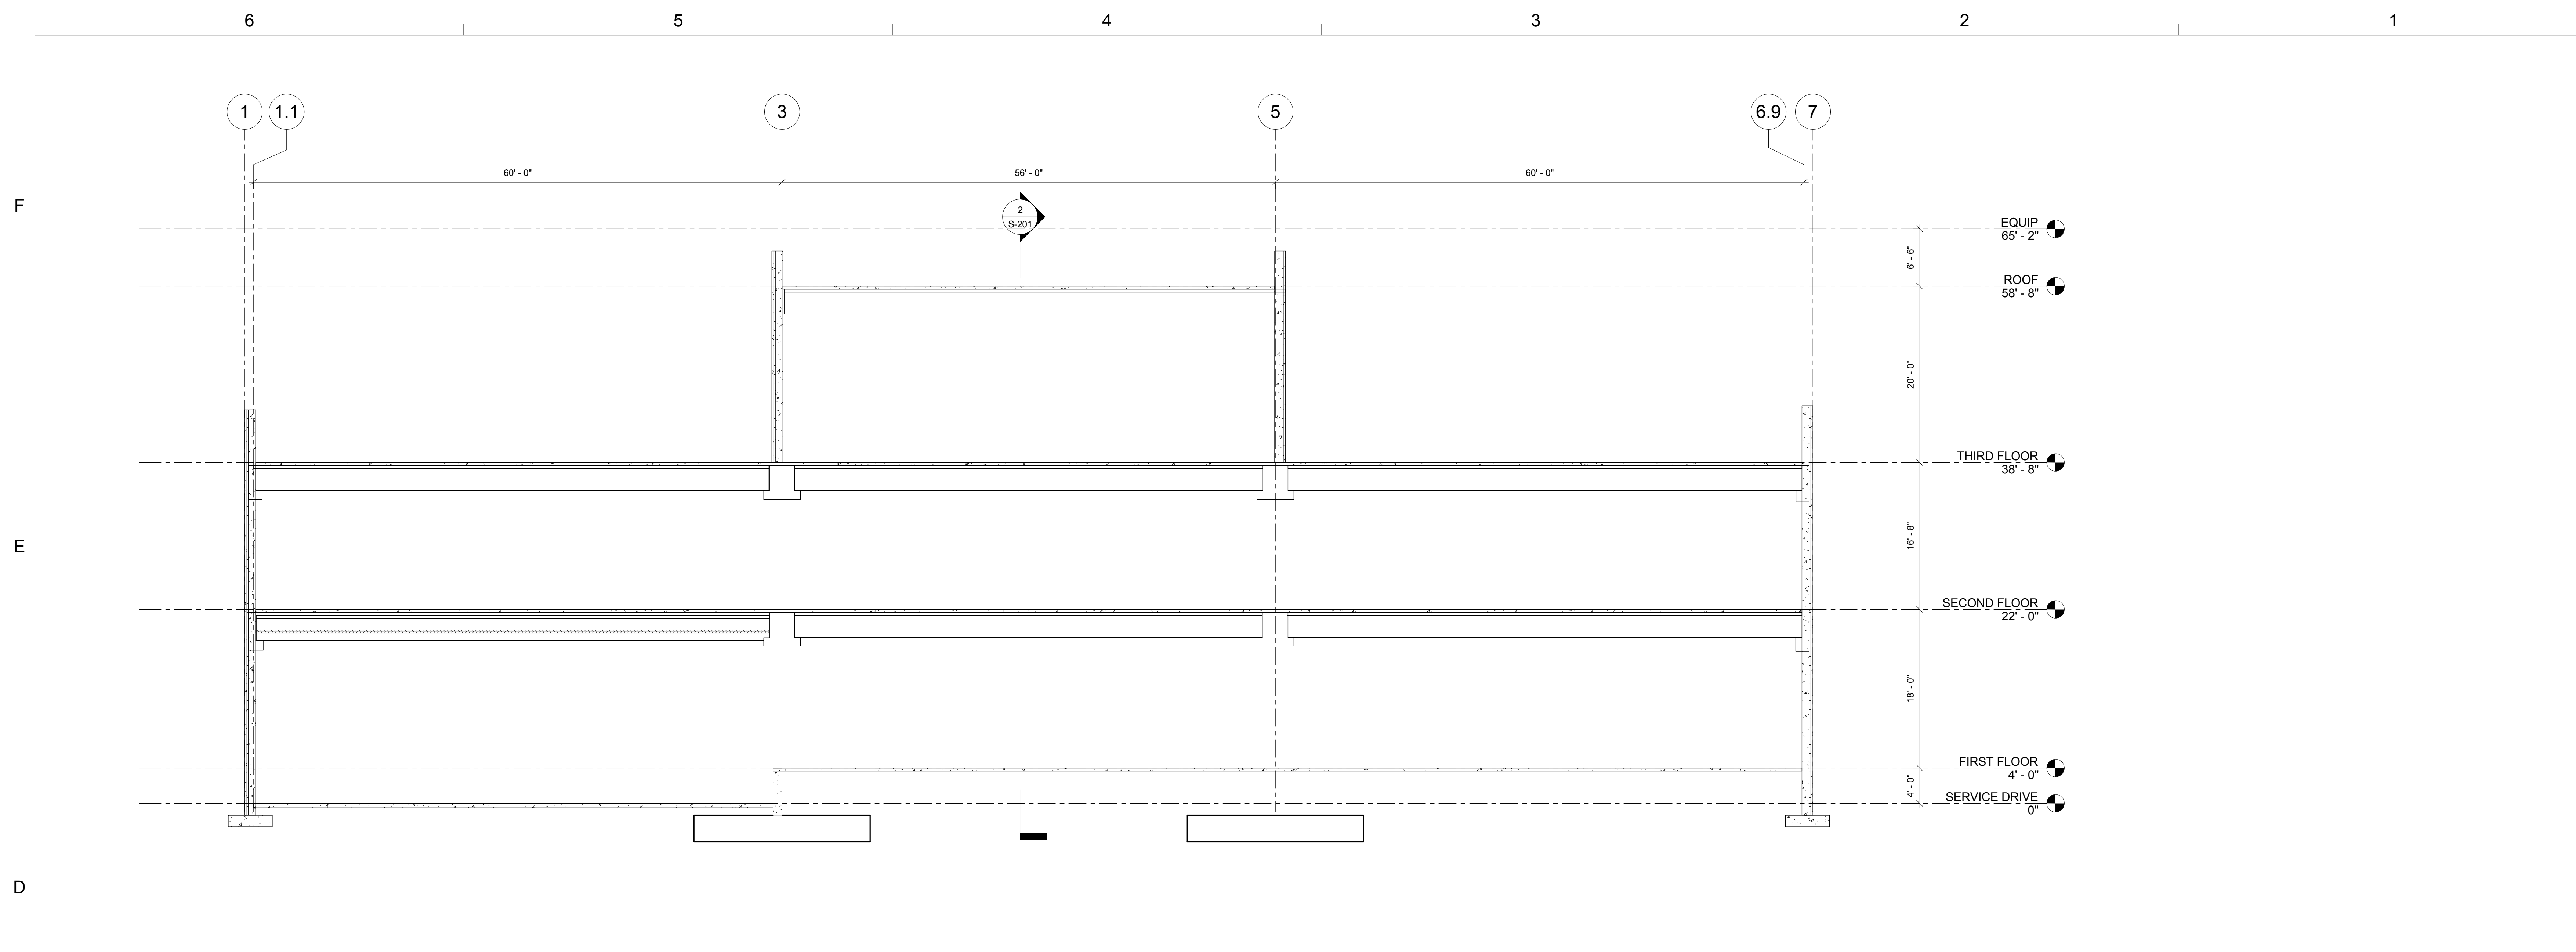

SEAL

PRELIMINARY DOCUMENTS
NOT FOR CONSTRUCTION

KEY PLAN

SCALE

1/8" = 1'-0"

No.	Description	Date

REVISIONS

DRAWN BY _____ DF

APPROVED BY _____ HA

CHECKED BY _____ HA

DATE _____ 03/19/2014

TITLE

BUILDING SECTION 1

PROJECT NO. 50057109

S-201

SHEET NO.

