
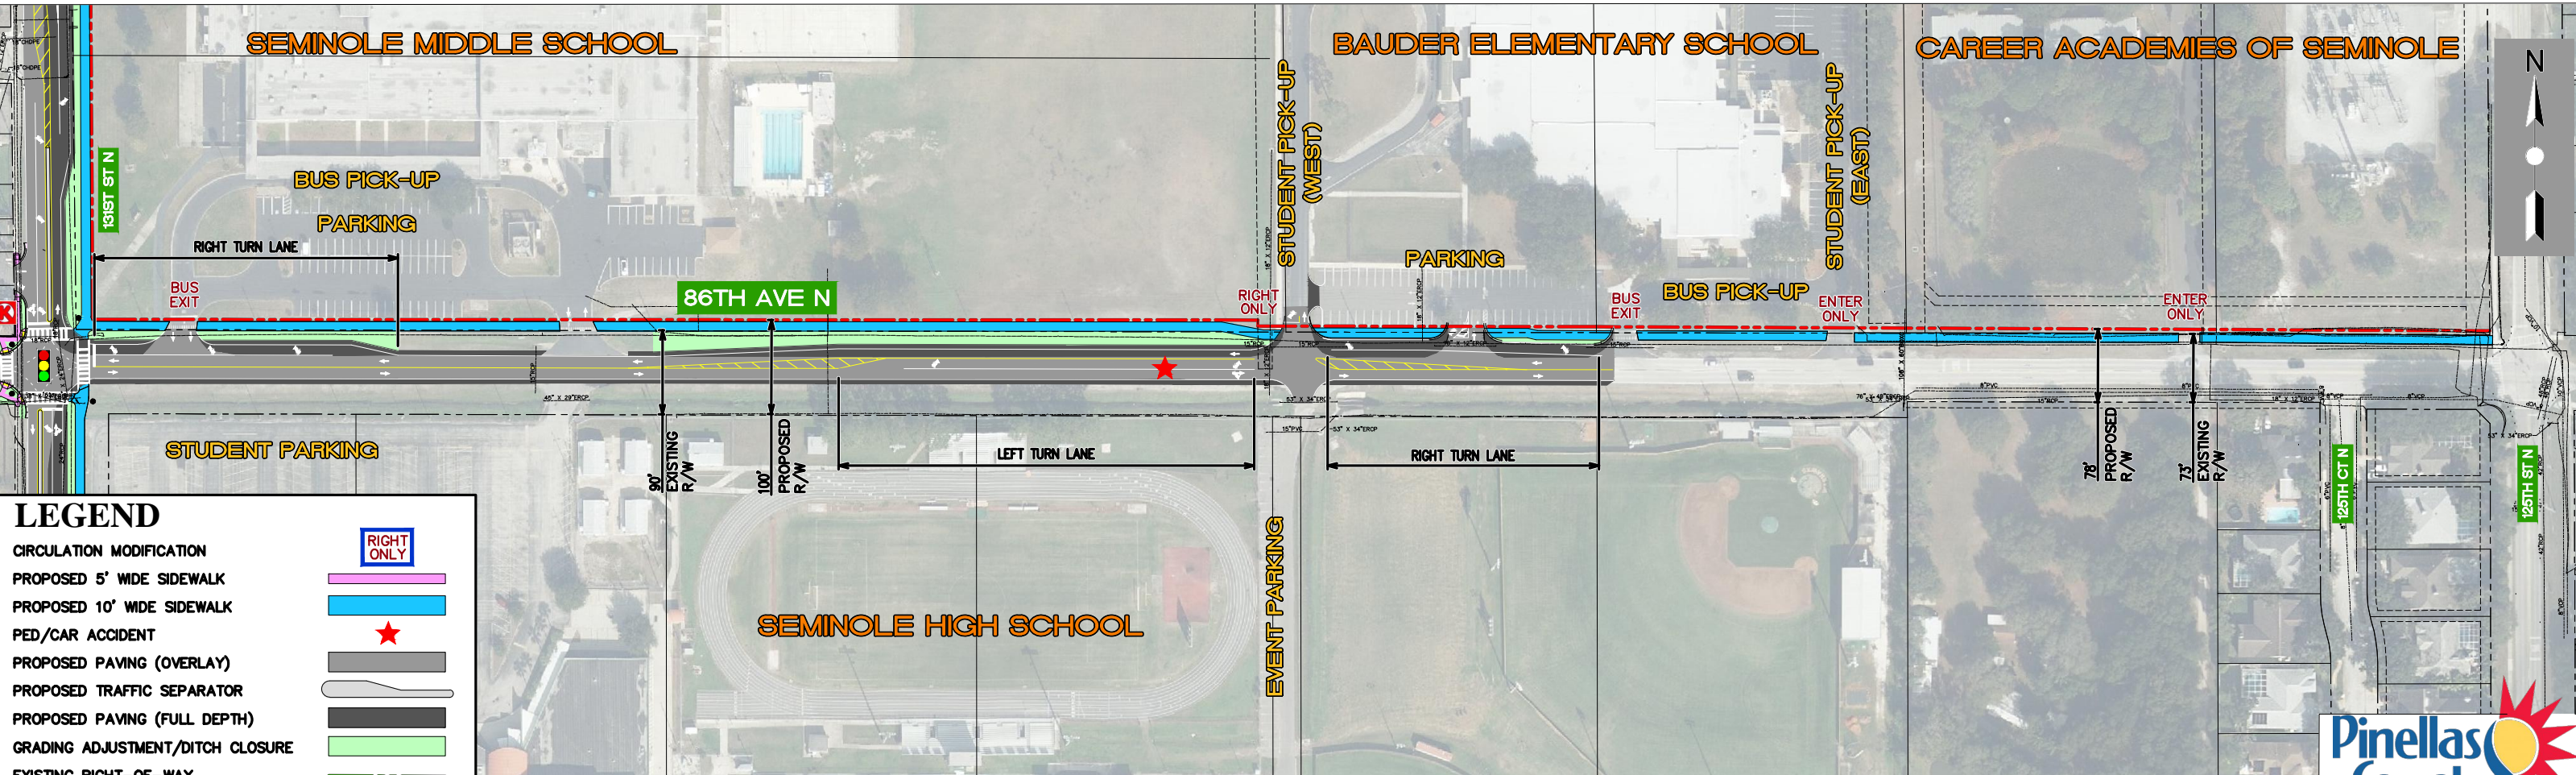


131ST STREET NORTH IMPROVEMENTS

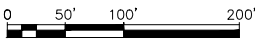

LEGEND

CIRCULATION MODIFICATION

- PROPOSED 5' WIDE SIDEWALK
- PROPOSED 10' WIDE SIDEWALK
- PED/CAR ACCIDENT
- PROPOSED PAVING (OVERLAY)
- PROPOSED TRAFFIC SEPARATOR
- PROPOSED PAVING (FULL DEPTH)
- GRADING ADJUSTMENT/DITCH CLOSURE
- EXISTING RIGHT-OF-WAY
- PROPOSED RIGHT-OF-WAY

RIGHT ONLY

★

86TH AVENUE NORTH IMPROVEMENTS

