


# SAN MARTIN BLVD OVER RIVIERA BAY PD&E STUDY


## CONCEPTUAL ALIGNMENT ALTERNATIVES

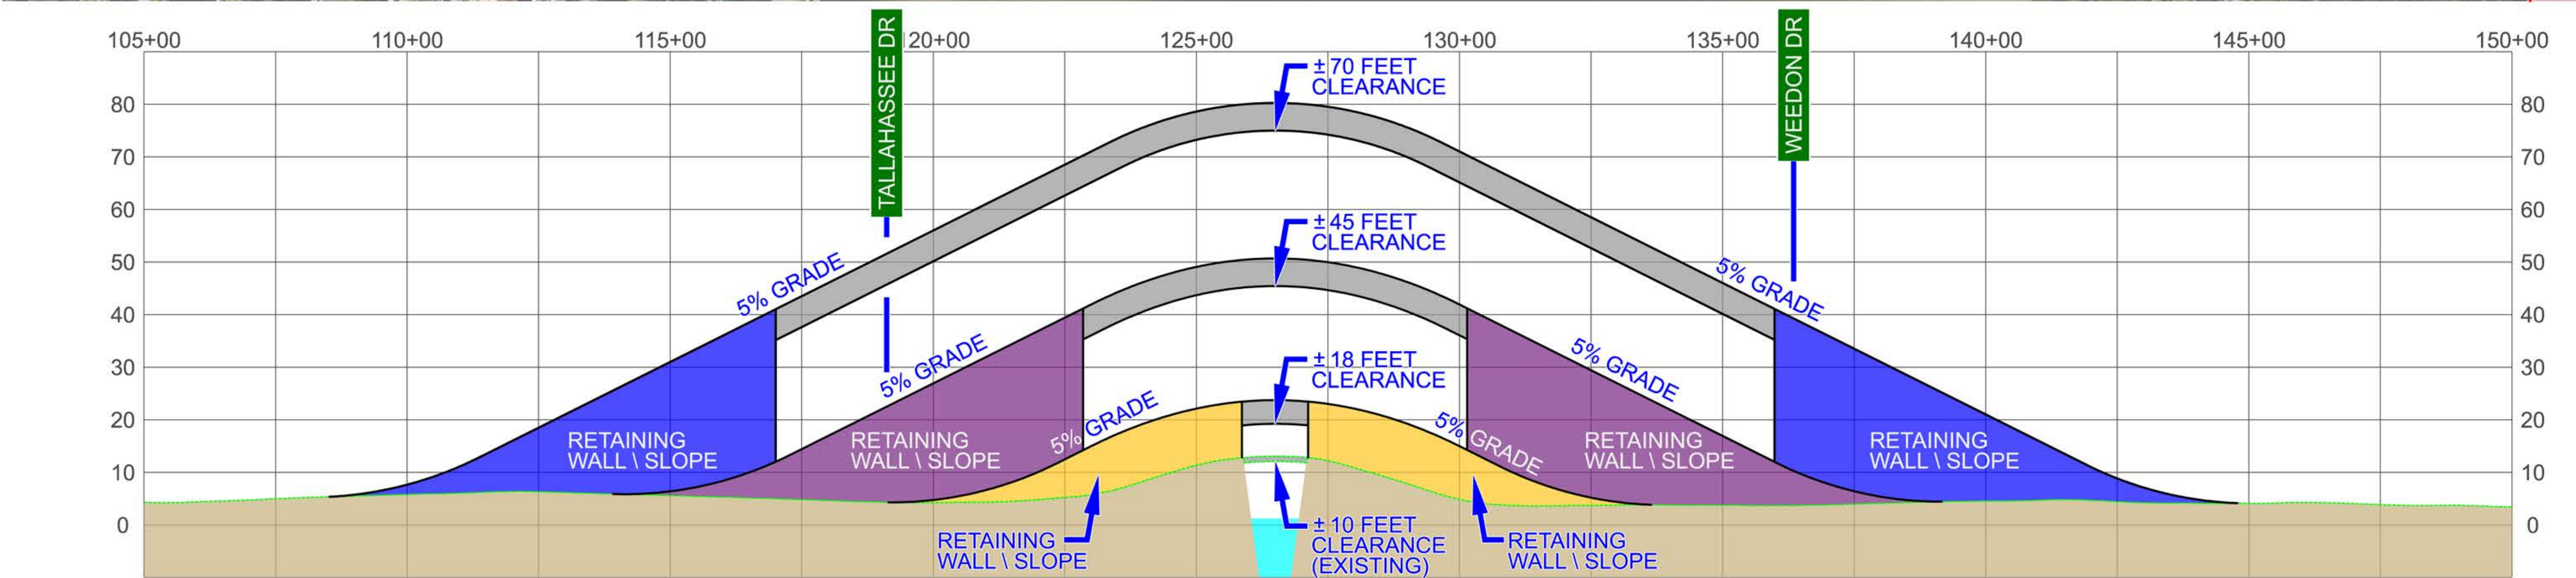



# SAN MARTIN BLVD OVER RIVERIA BAY PD&E STUDY

## CONCEPTUAL BRIDGE TYPICAL SECTION

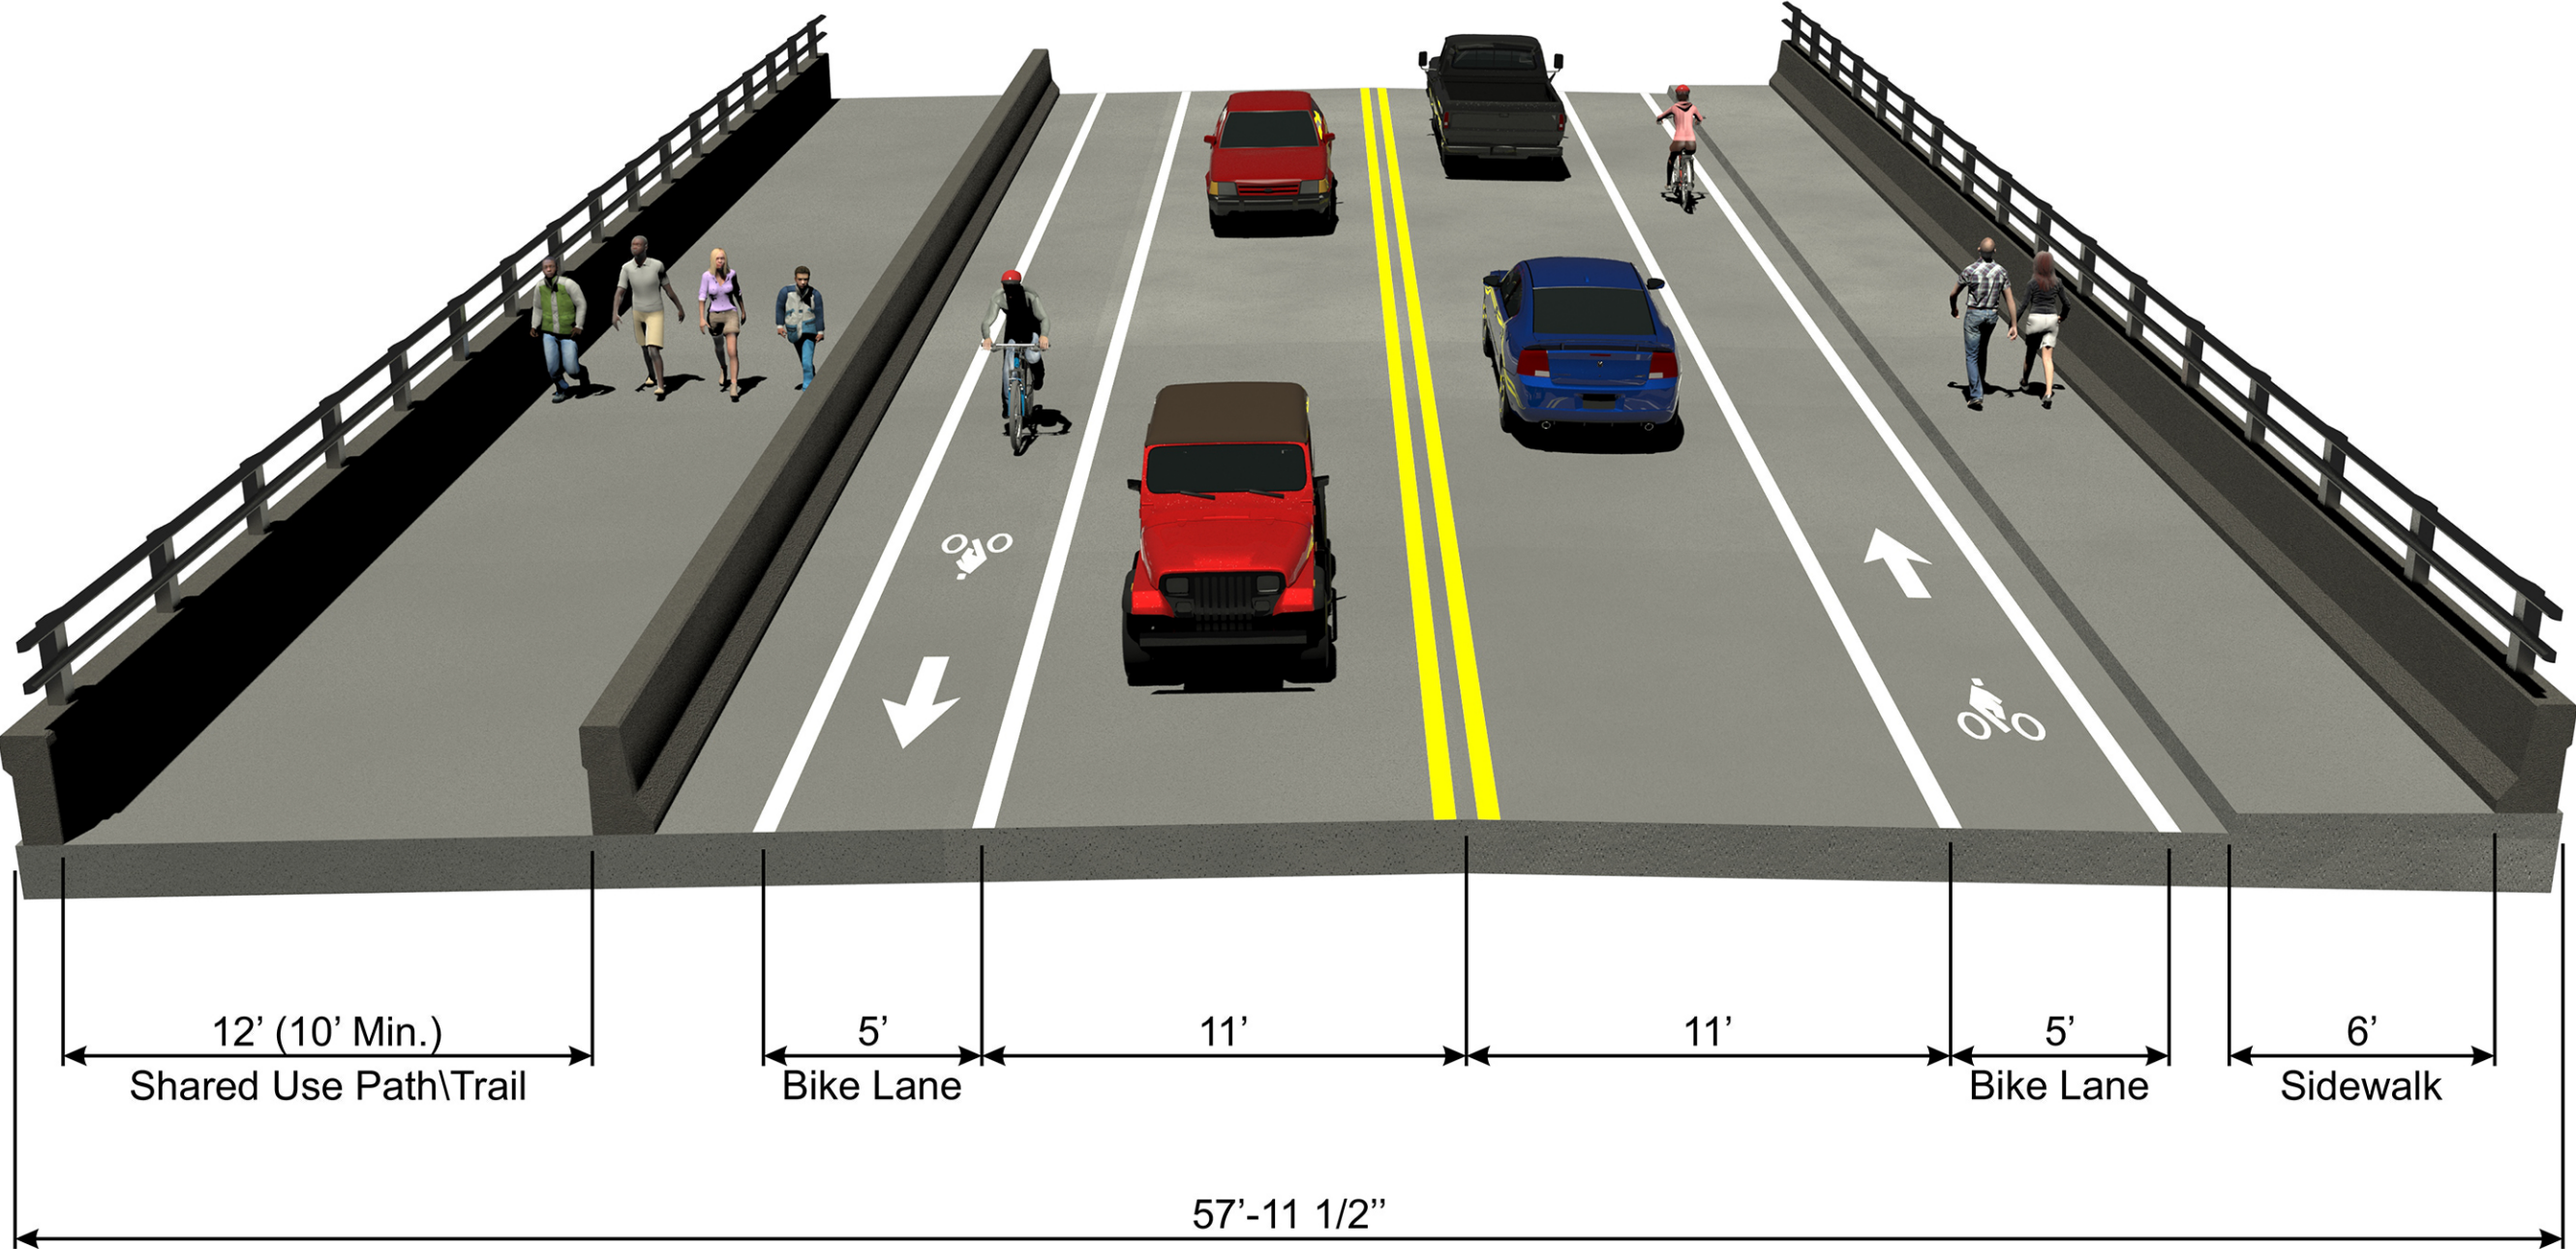

\*Final Dimensions May Vary



# SAN MARTIN BLVD OVER RIVERIA BAY PD&E STUDY

## EXISTING CONDITIONS FUNCTIONAL DEFICIENCIES



### Functionally Obsolete


- Substandard Narrow Roadway Width
  - » 24.5 ft Wide - Curb to Curb
  - » 0.5 - 1.5 ft Wide Shoulders
  - » No Bike Lanes
- Substandard Sidewalks - 3.5 ft Width
  - » Does not Meet Requirements of the Americans with Disabilities Act of 1990
- Substandard Bridge Railings and Guardrail






# SAN MARTIN BLVD OVER RIVERIA BAY PD&E STUDY

## TRAILS AND CONCEPTUAL TYPICAL SECTIONS

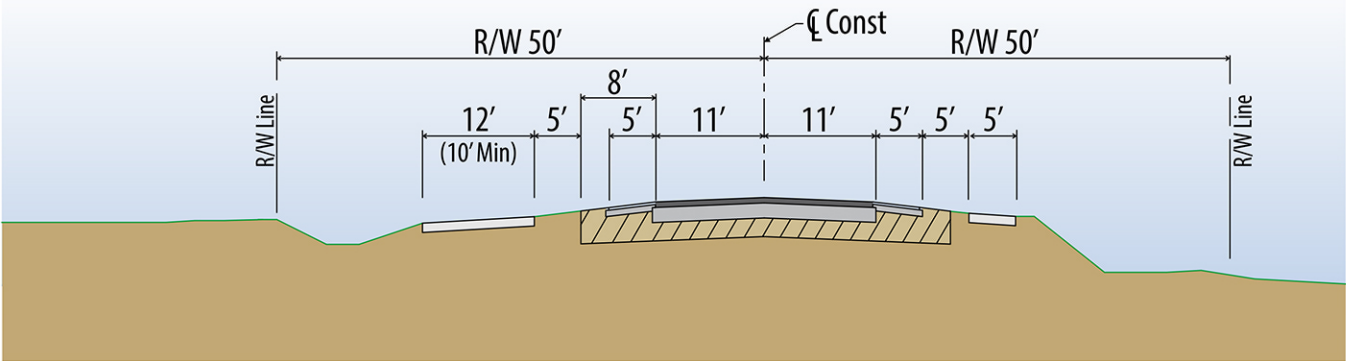

TYPICAL SECTION - NORTH OF THE BRIDGE

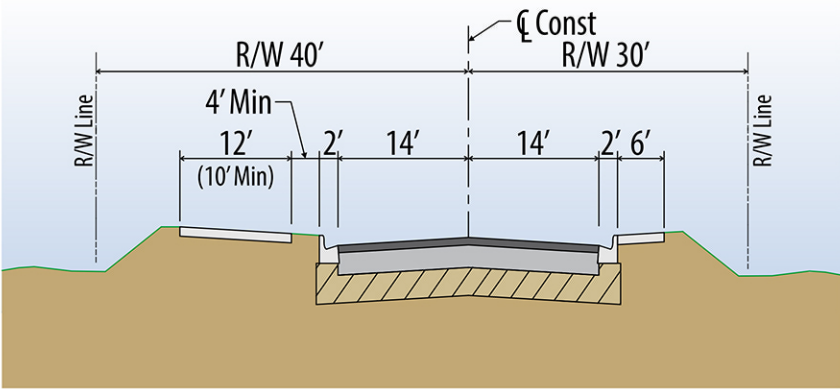

TYPICAL SECTION - SOUTH OF THE BRIDGE