




TRAIL ALTERNATIVE 1 LEFT (WEST) ALIGNMENT

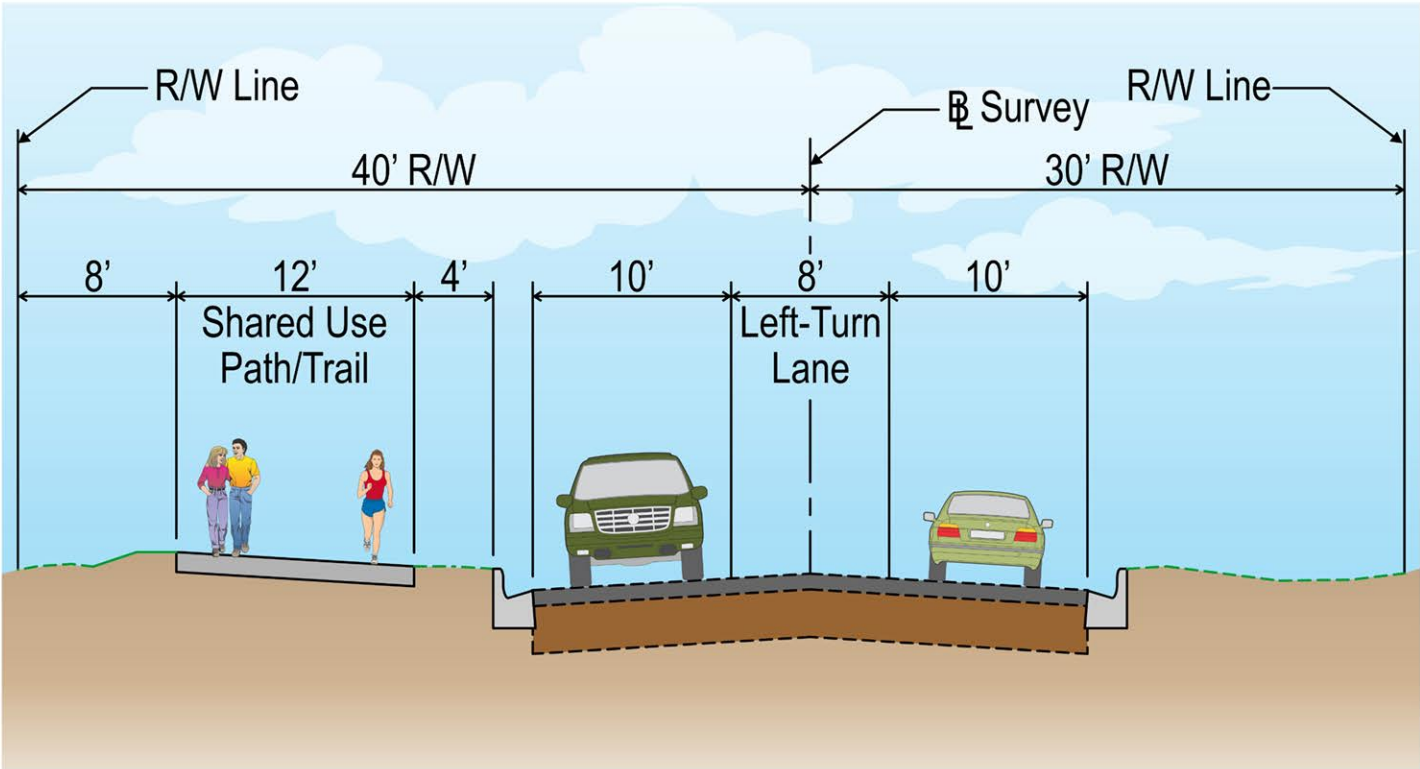

SOUTH OF BRIDGE

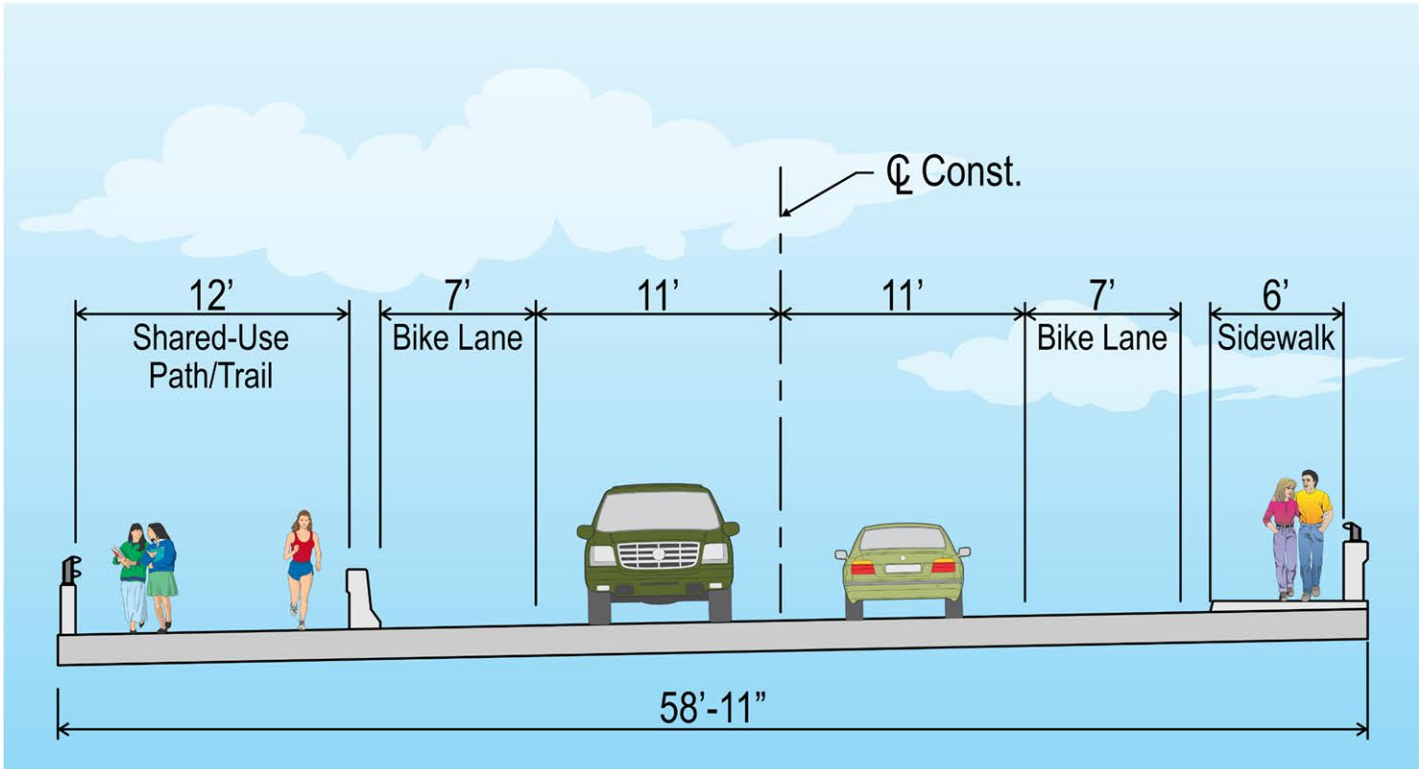

BRIDGE OVER RIVIERA BAY

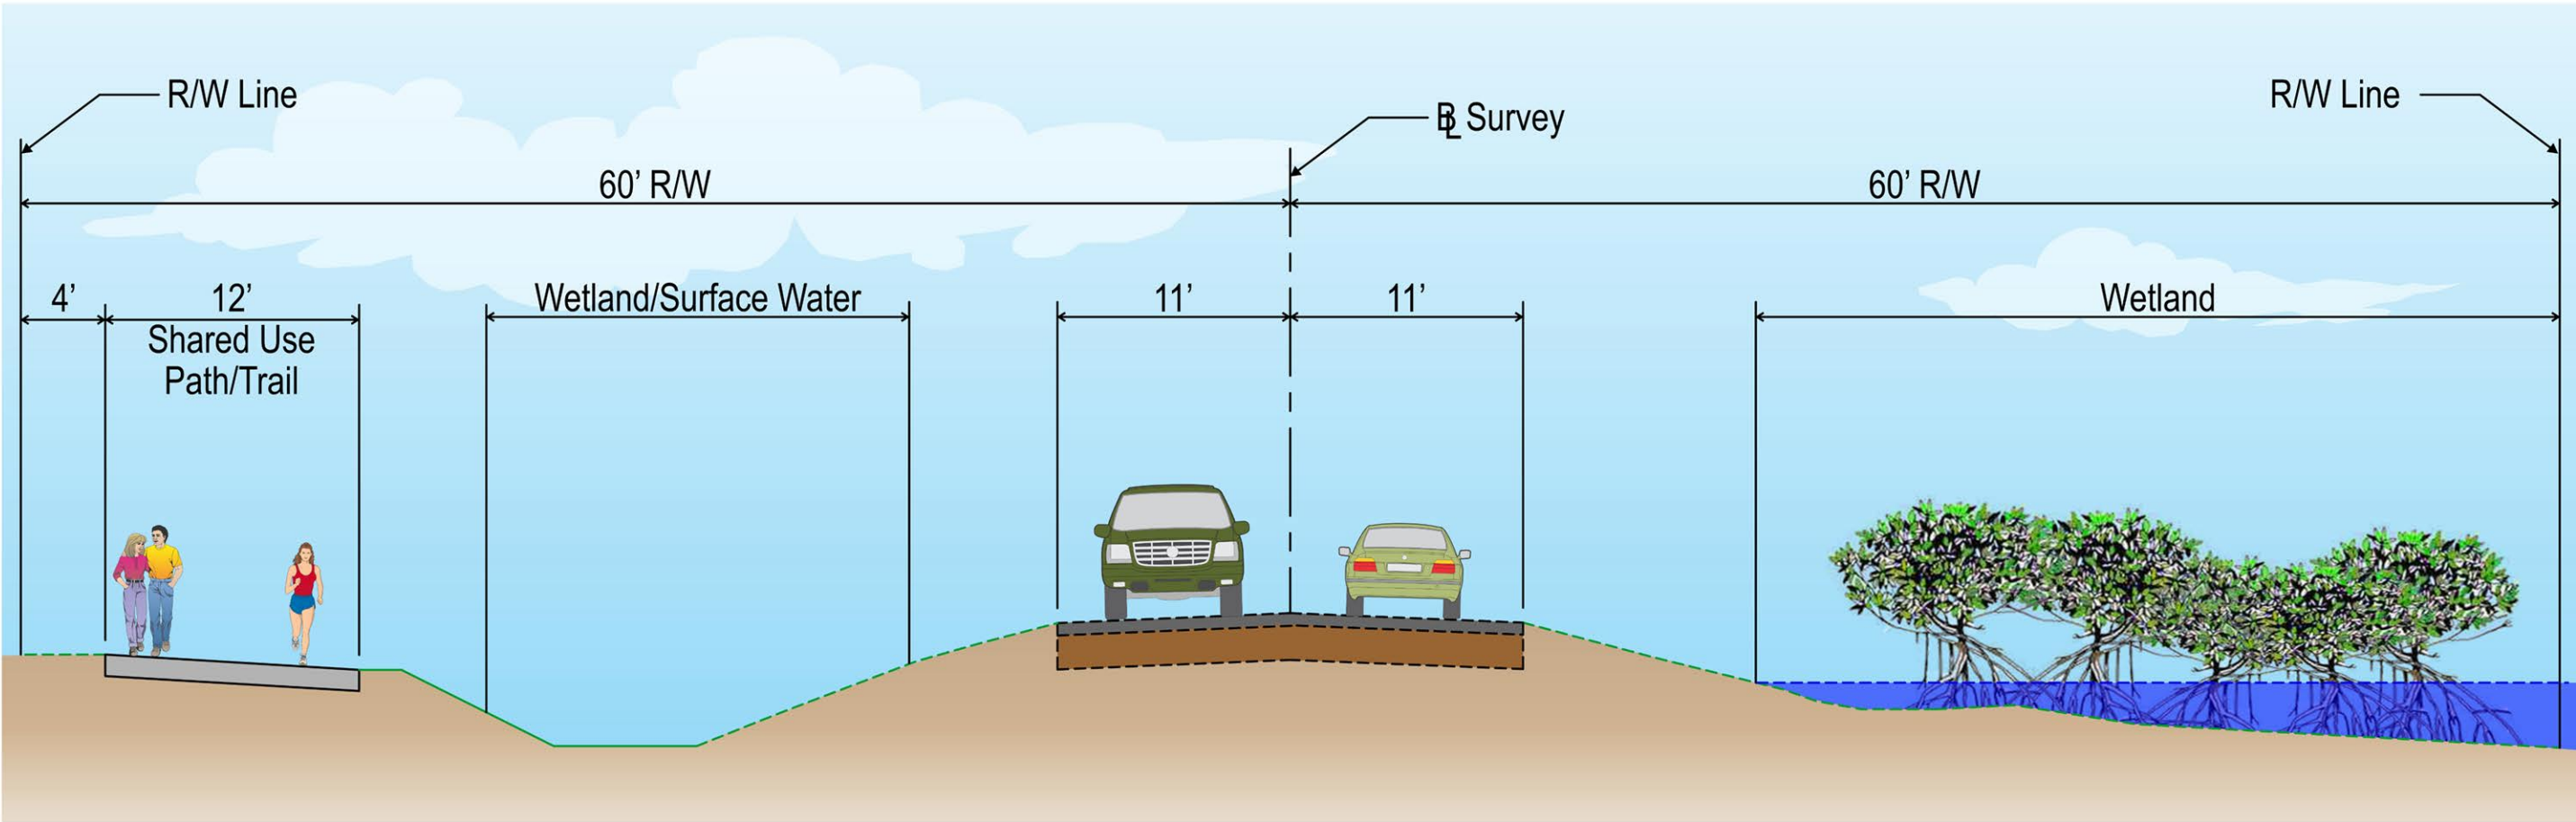

NORTH OF BRIDGE