




TRAIL ALTERNATIVE 3 HYBRID ALIGNMENT

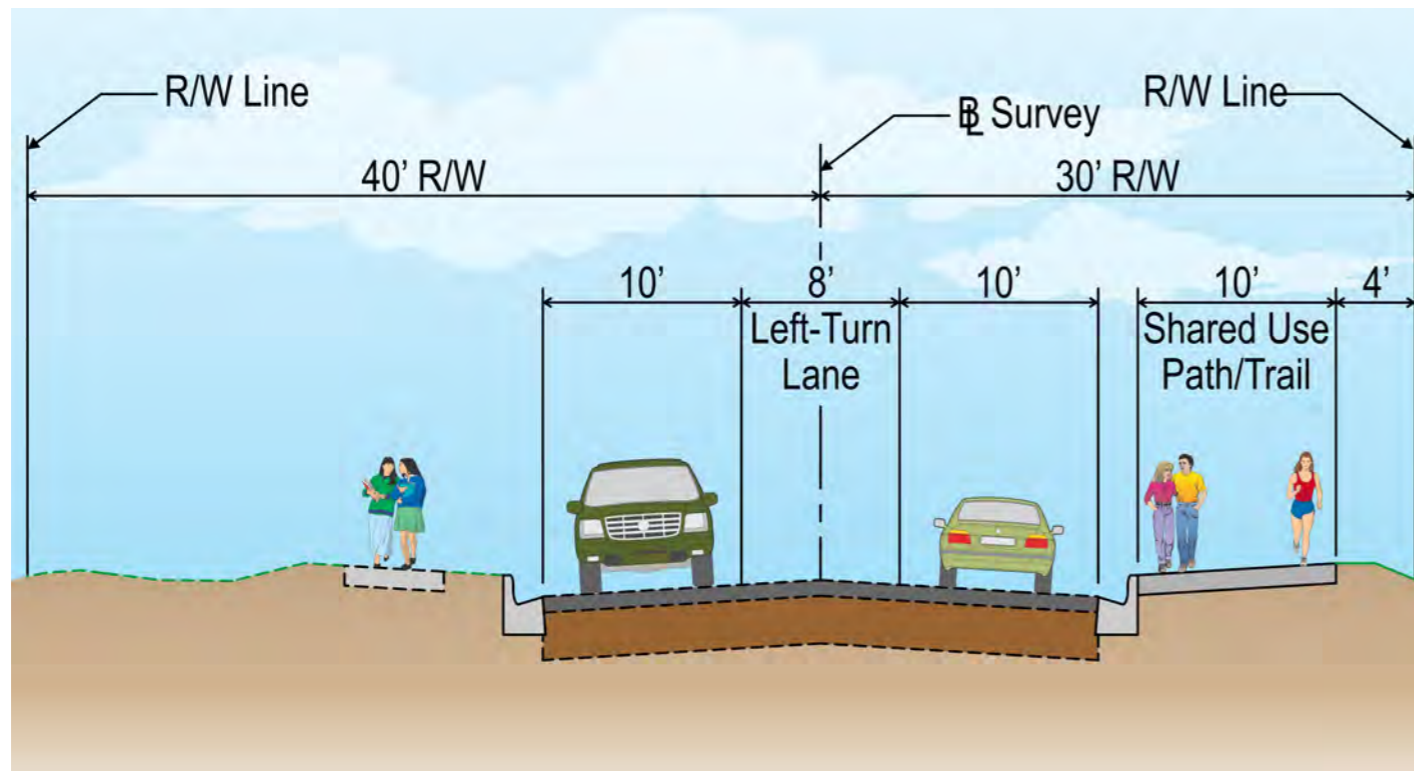

SOUTH OF BRIDGE

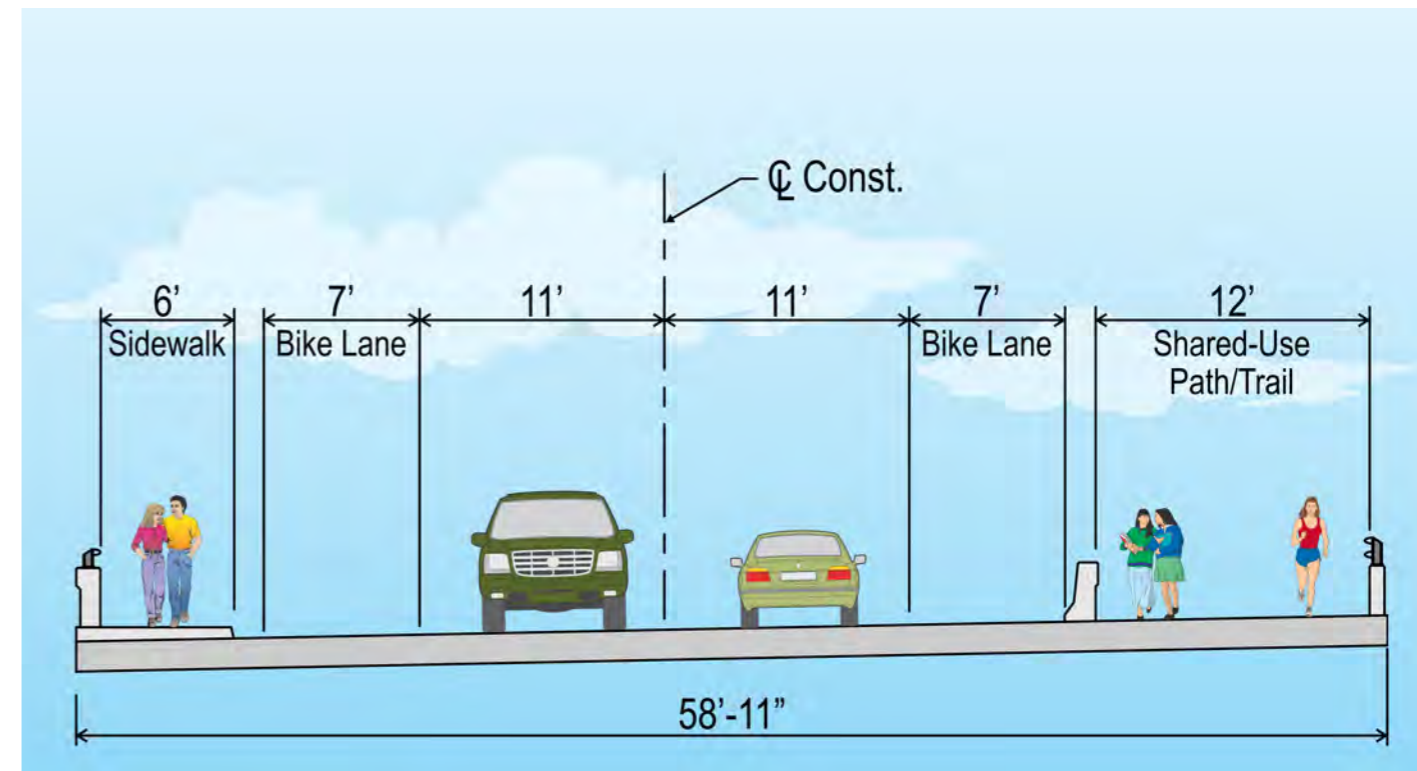

BRIDGE OVER RIVIERA BAY

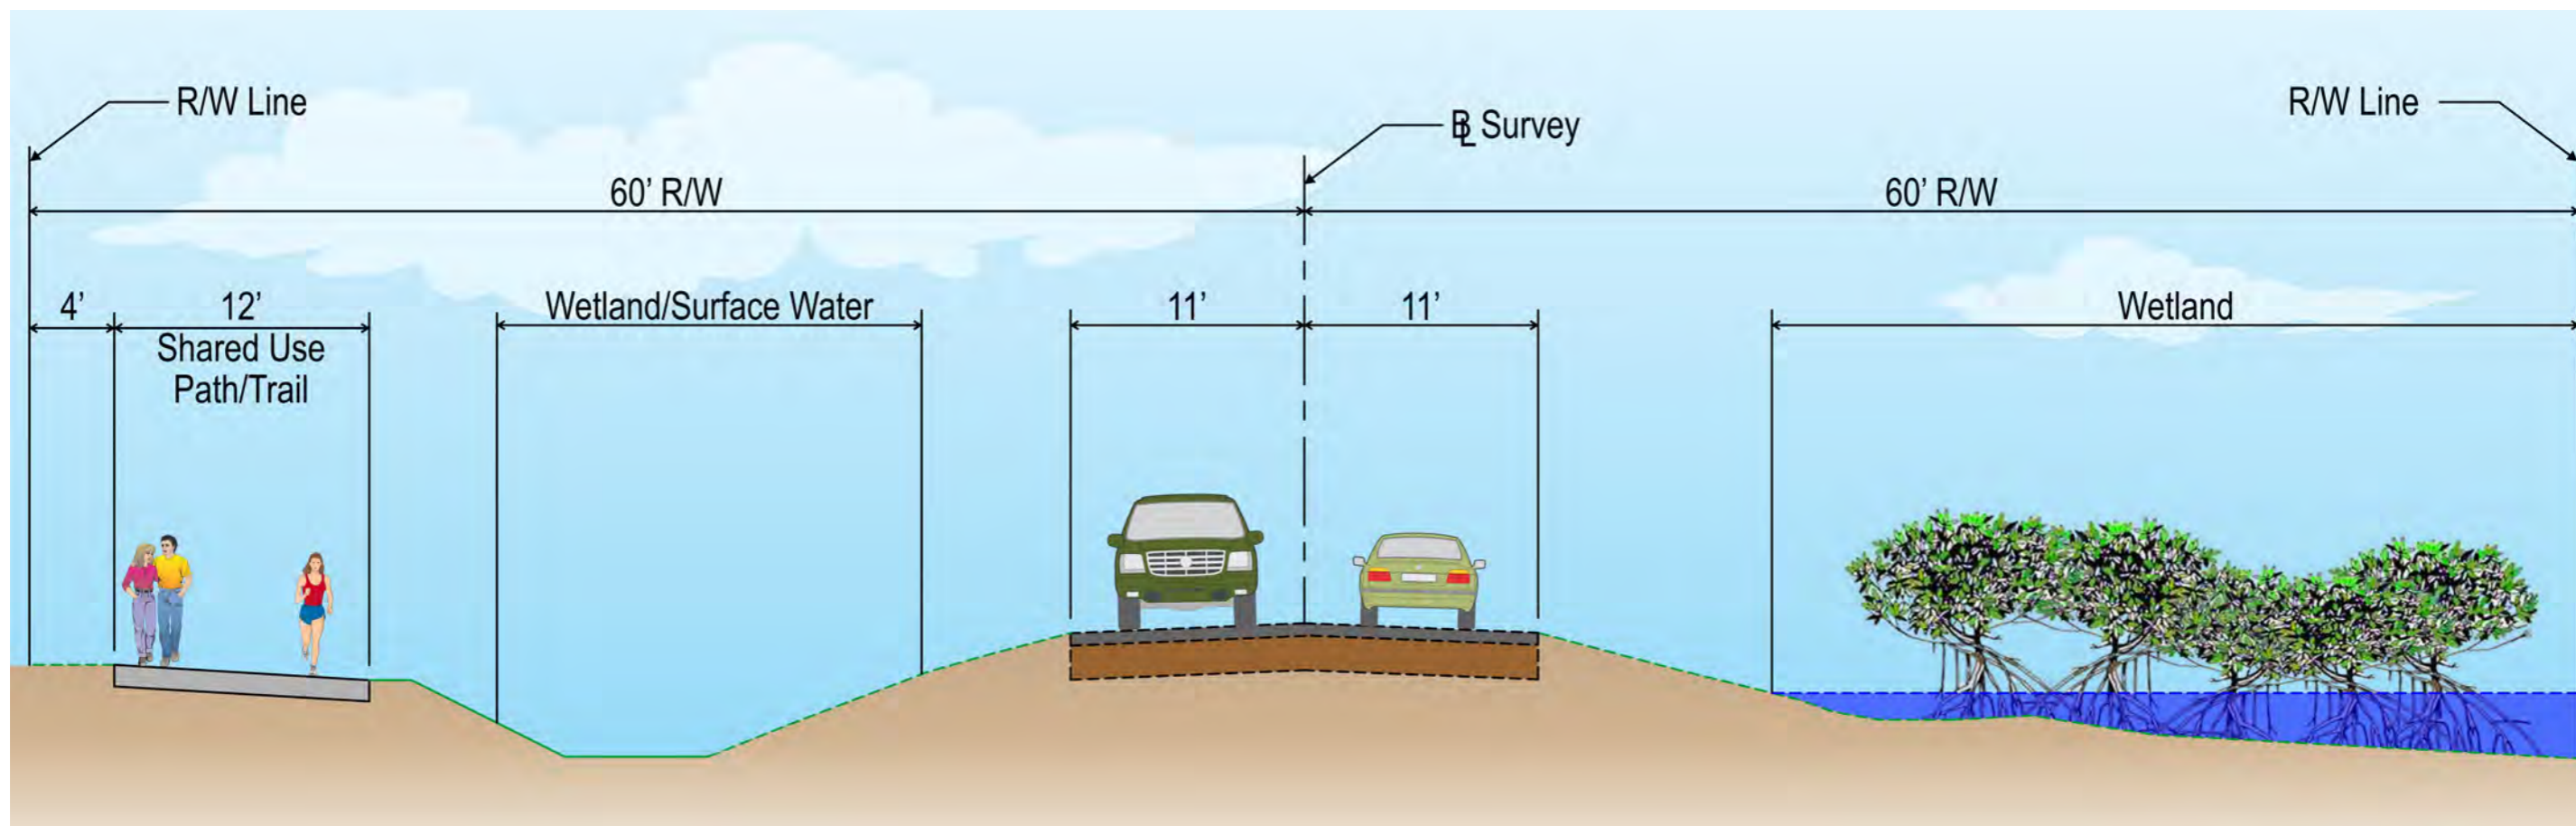

NORTH OF BRIDGE